
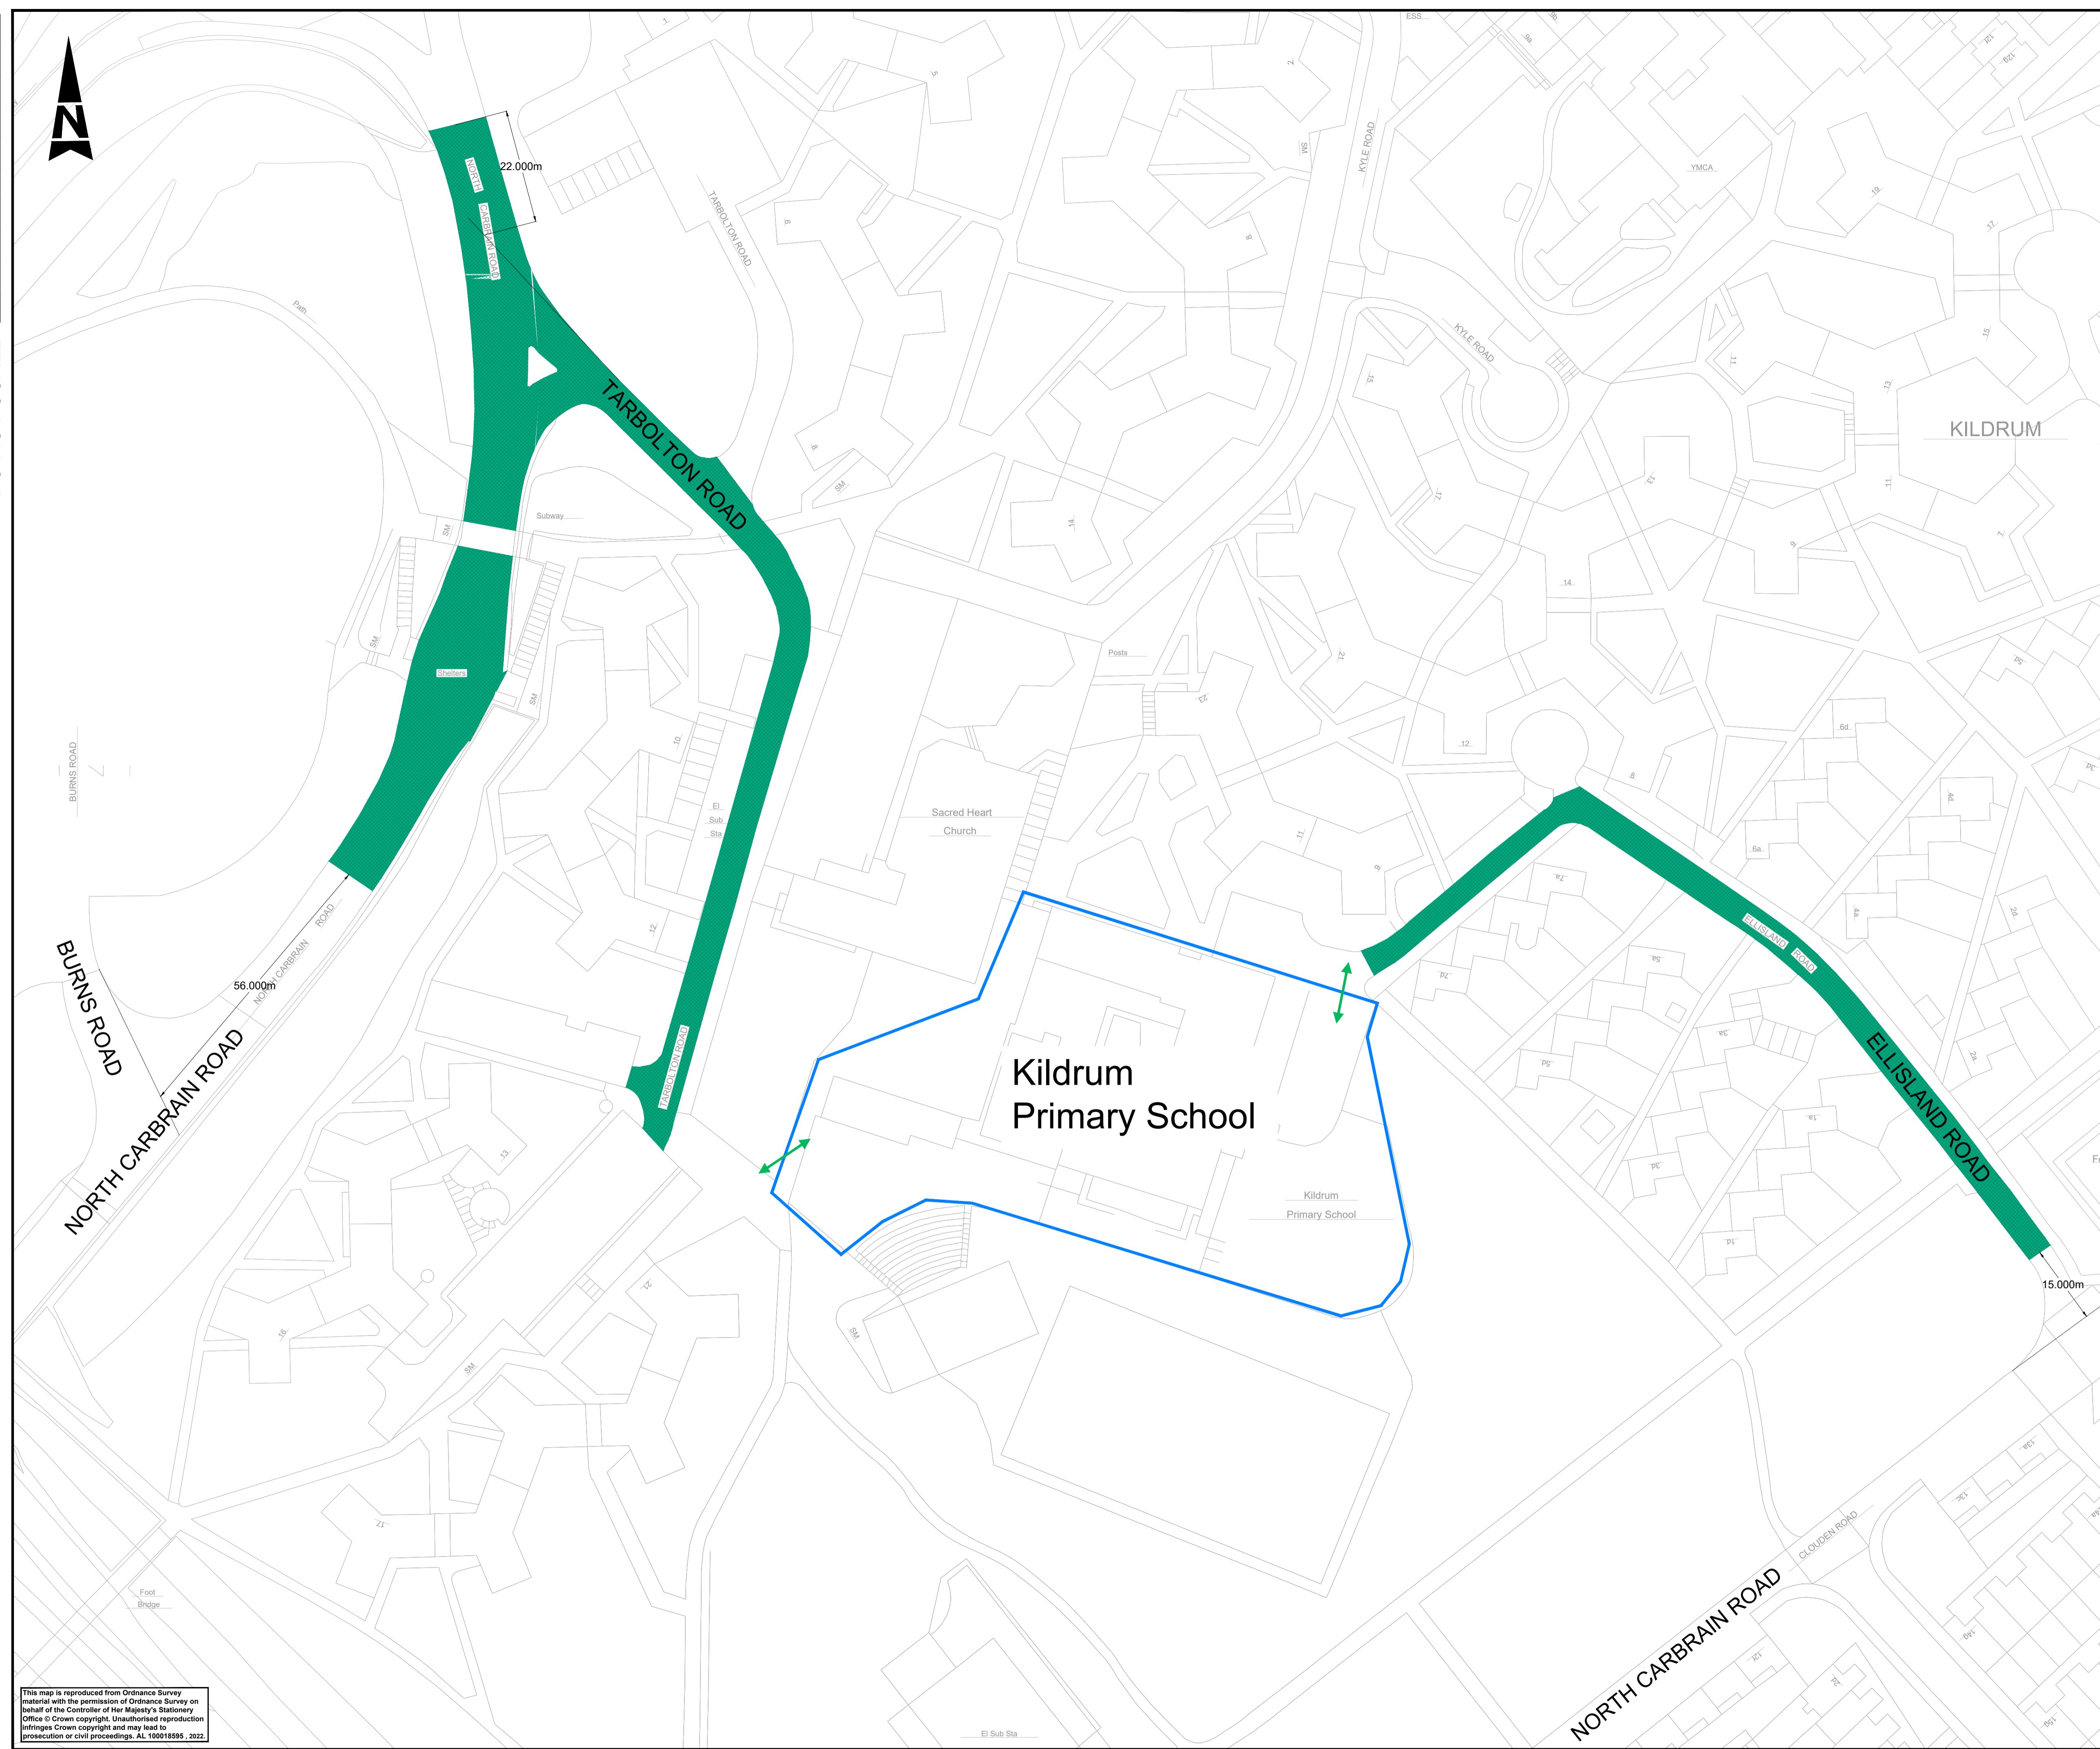


DO NOT SCALE

0 10 100  
Millimetres

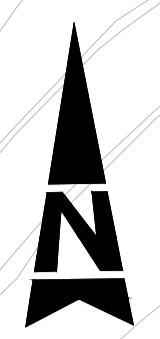

- NOTES**
- THIS DRAWING IS NOT FOR CONSTRUCTION.
  - ALL DIMENSIONS ARE IN METRES UNLESS NOTED OTHERWISE.
  - DO NOT SCALE FROM THIS DRAWING.
  - THIS DRAWING IS BASED UPON ORDNANCE SURVEY MAPPING PROVIDED BY NORTH LANARKSHIRE COUNCIL, REPRODUCED BY PERMISSION OF ORDNANCE SURVEY ON BEHALF OF HMSO © CROWN COPYRIGHT AND DATABASE RIGHT 2022. ALL RIGHTS RESERVED.
  - WORKS AREAS IDENTIFIED VIA VISUAL WALKOVER SURVEY AND AS SUCH SHOULD BE TAKEN AS PROVISIONAL.
  - THIS DRAWING IS TO BE READ IN CONJUNCTION WITH ALL RELEVANT DRAWINGS AND DOCUMENTS ASSOCIATED WITH THIS PROJECT.
  - FOR SIGN DETAILS, PLEASE REFER TO DRAWING NUMBER 5215295-ATK-HSN-XX-DR-CH-000101.
- KEY**
- PROPOSED 20mph SPEED LIMIT EXTENTS
  - SCHOOL BOUNDARY
  - SCHOOL ACCESS POINT

Description	Status	Revision	Drawn	Checked	Reviewed	Authorised	Issue Date

Description	Status	Revision	Drawn	Checked	Reviewed	Authorised	Issue Date
ISSUE FOR CONSULTATION	S0	P01.1	---	---	---	---	---
FOR CONSULTATION							S0

**SNC-LAVALIN  
ATKINS**

Member of the SNC-Lavalin Group  
Copyright © SNC Lavalin (2022)

2 Atlantic Square  
York Street  
Glasgow  
Scotland  
G2 8JQ  
Tel: +44 (0)141 220 2000  
Fax: +44 (0)141 220 2001  
www.atkinsglobal.com



Client  
**NORTH LANARKSHIRE COUNCIL**

Project Title  
**NLC PART TIME  
20mph SPEED LIMITS AT SCHOOLS**

Drawing Title  
**SITE 14 - KILDROM PRIMARY SCHOOL  
SIGNAGE AND TRO GENERAL LAYOUT**

Drawing Number Project	Originator	Volume
5215295 XX	- ATK	- HSN -
Location	Type	Role
A1	- DR - CH -	000014
Original Size	Scale	Project Ref. No.
A1	NTS	5215295
Sheet	1 of 1	Rev
P01.1		P01.1

This map is reproduced from Ordnance Survey material with the permission of Ordnance Survey on behalf of the Controller of Her Majesty's Stationery Office © Crown copyright. Unauthorised reproduction infringes Crown copyright and may lead to prosecution or civil proceedings. AL 100018995\_2022