

NOTES (Continuation)

DRAWINGS SHOULD BE READ IN CONJUNCTION WITH ALL SERIES DRAWINGS

KEY:

PROPOSED ROAD KERB

PROPOSED EDGING KERB

PROPOSED DROPPED KERB

PROPOSED TRANSITION KERB

PROPOSED HIGH ACCESS KERB

PROPOSED SHARED USE PATH

PROPOSED FOOTWAY

PROPOSED BUFFER

PROPOSED CARRIAGEWAY RESURFACING

PROPOSED HIGH SKID RESISTANCE SURFACING

PROPOSED CARRIAGEWAY RECONSTRUCTION

PROPOSED RED BLISTER TACTILE PAVING

PROPOSED BUFF BLISTER TACTILE PAVING

PROPOSED CORDUROY / HAZARD WARNING TACTILE PAVING

PROPOSED BUS SHELTER LOCATION

EXISTING BUS SHELTER LOCATION TO BE RETAINED

PROPOSED SHARED USE BOLLARD

PROPOSED 'KEEP LEFT' BOLLARD

PROPOSED ROAD BOLLARD

PROPOSED NEW SIGN

PROPOSED WHITE ROAD MARKINGS

PROPOSED YELLOW ROAD MARKINGS

TRAFFIC SIGNAL POLE




SIGNAL HEAD

CALL BUTTON

PROPOSED GUARDRAIL

TREE TO BE REMOVED

TREE TO BE RETAINED

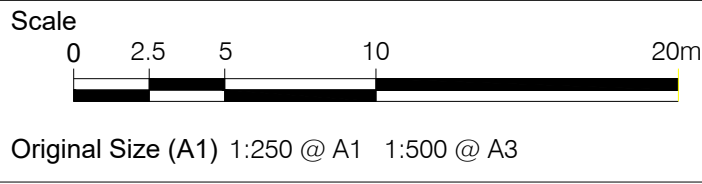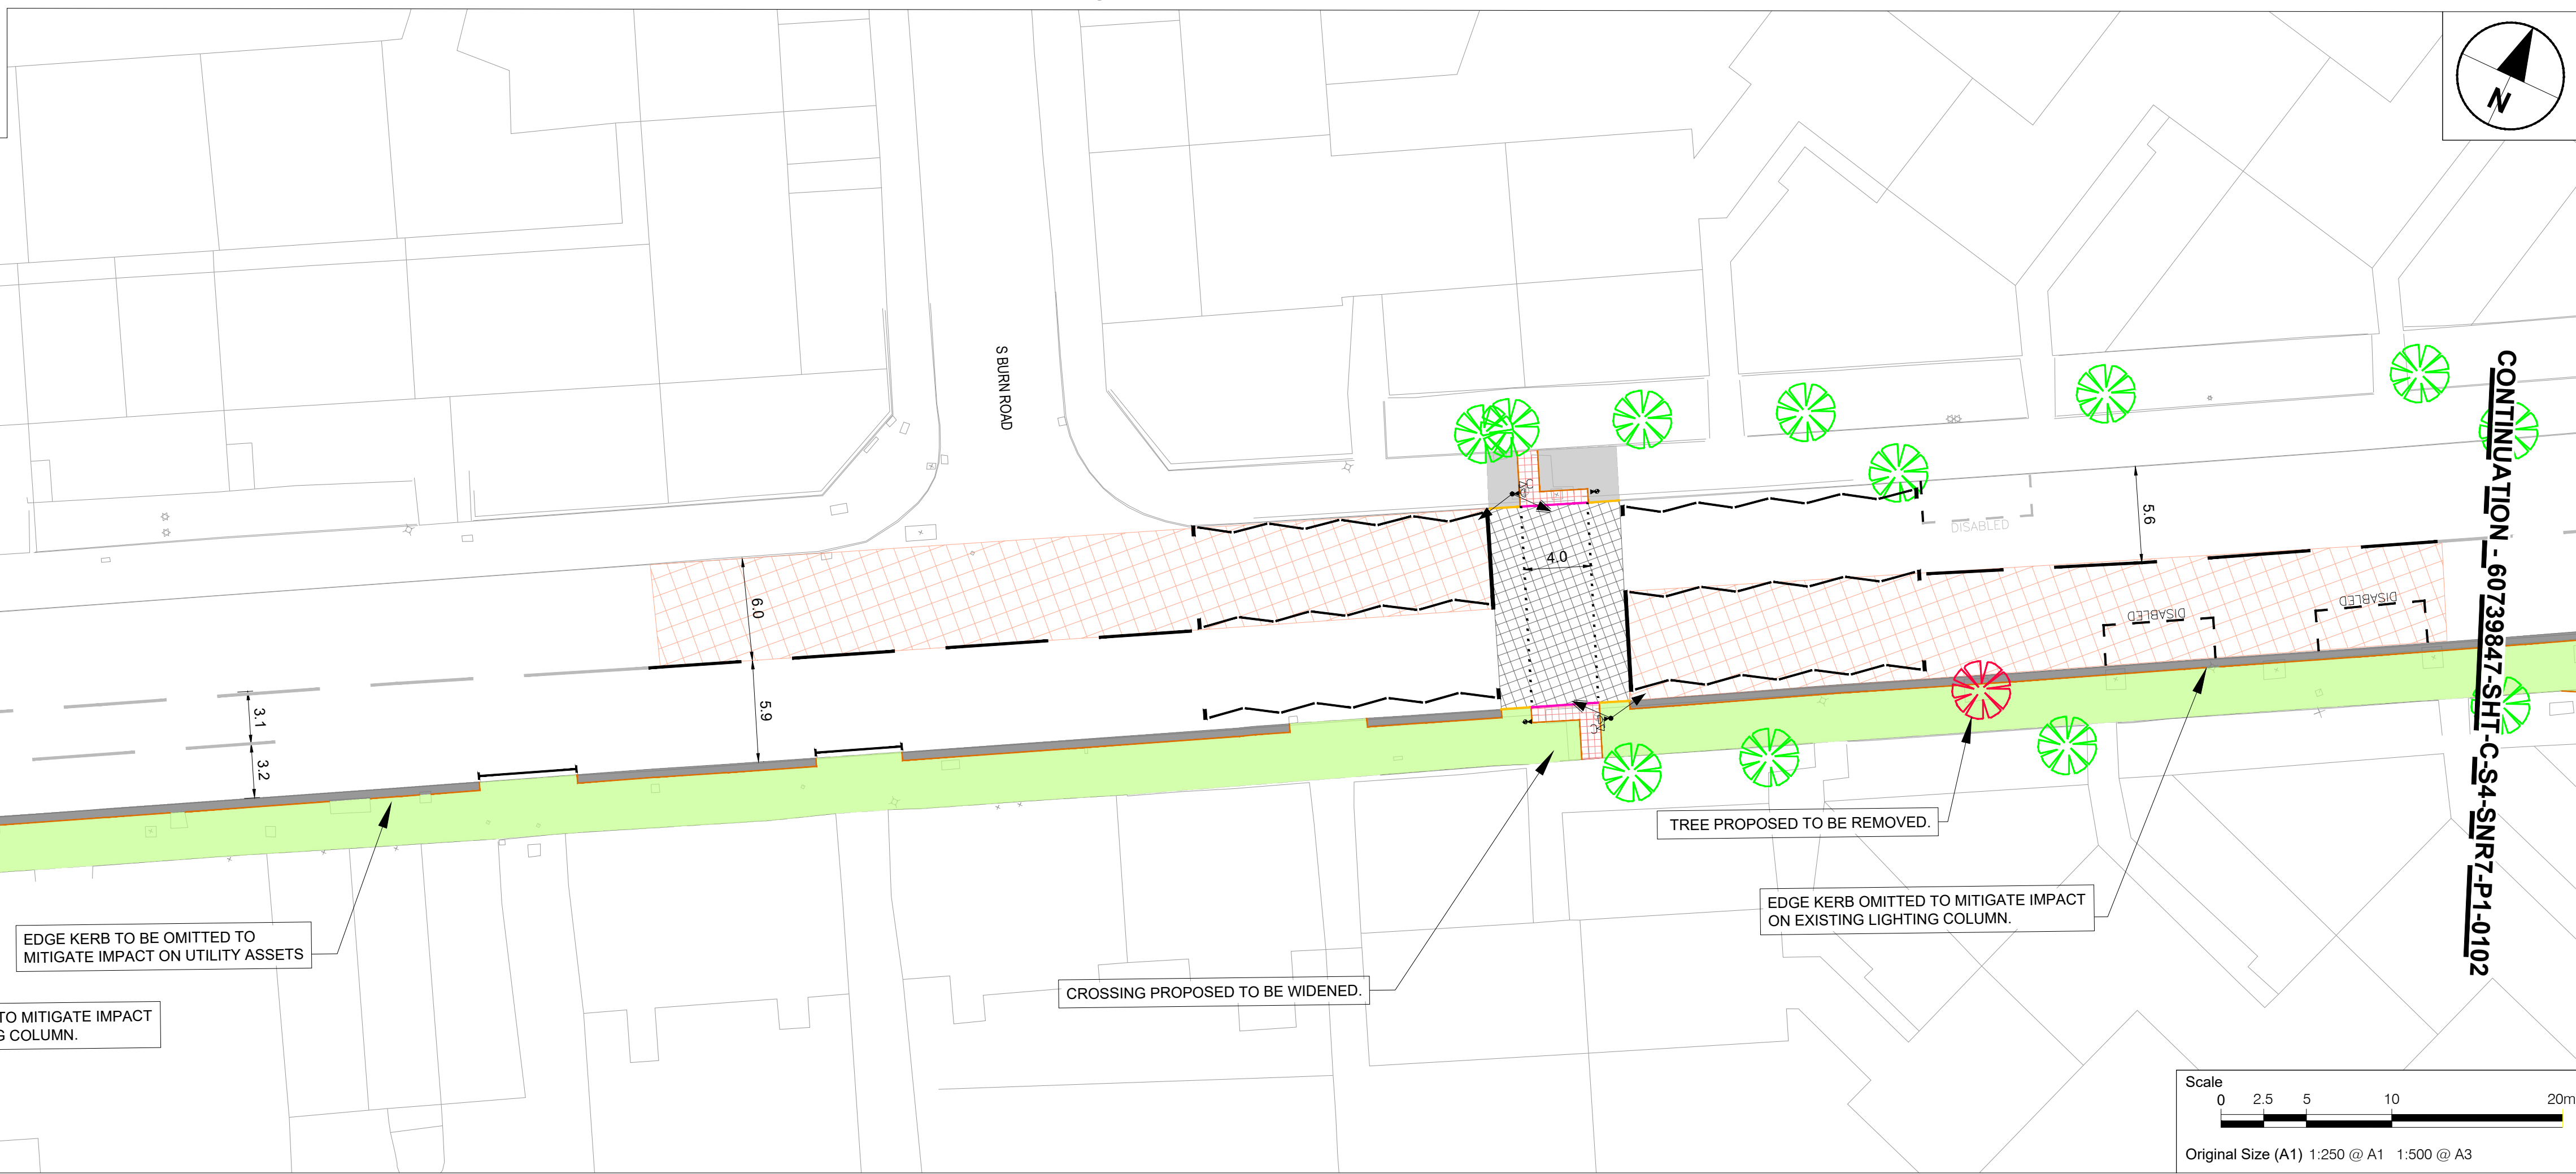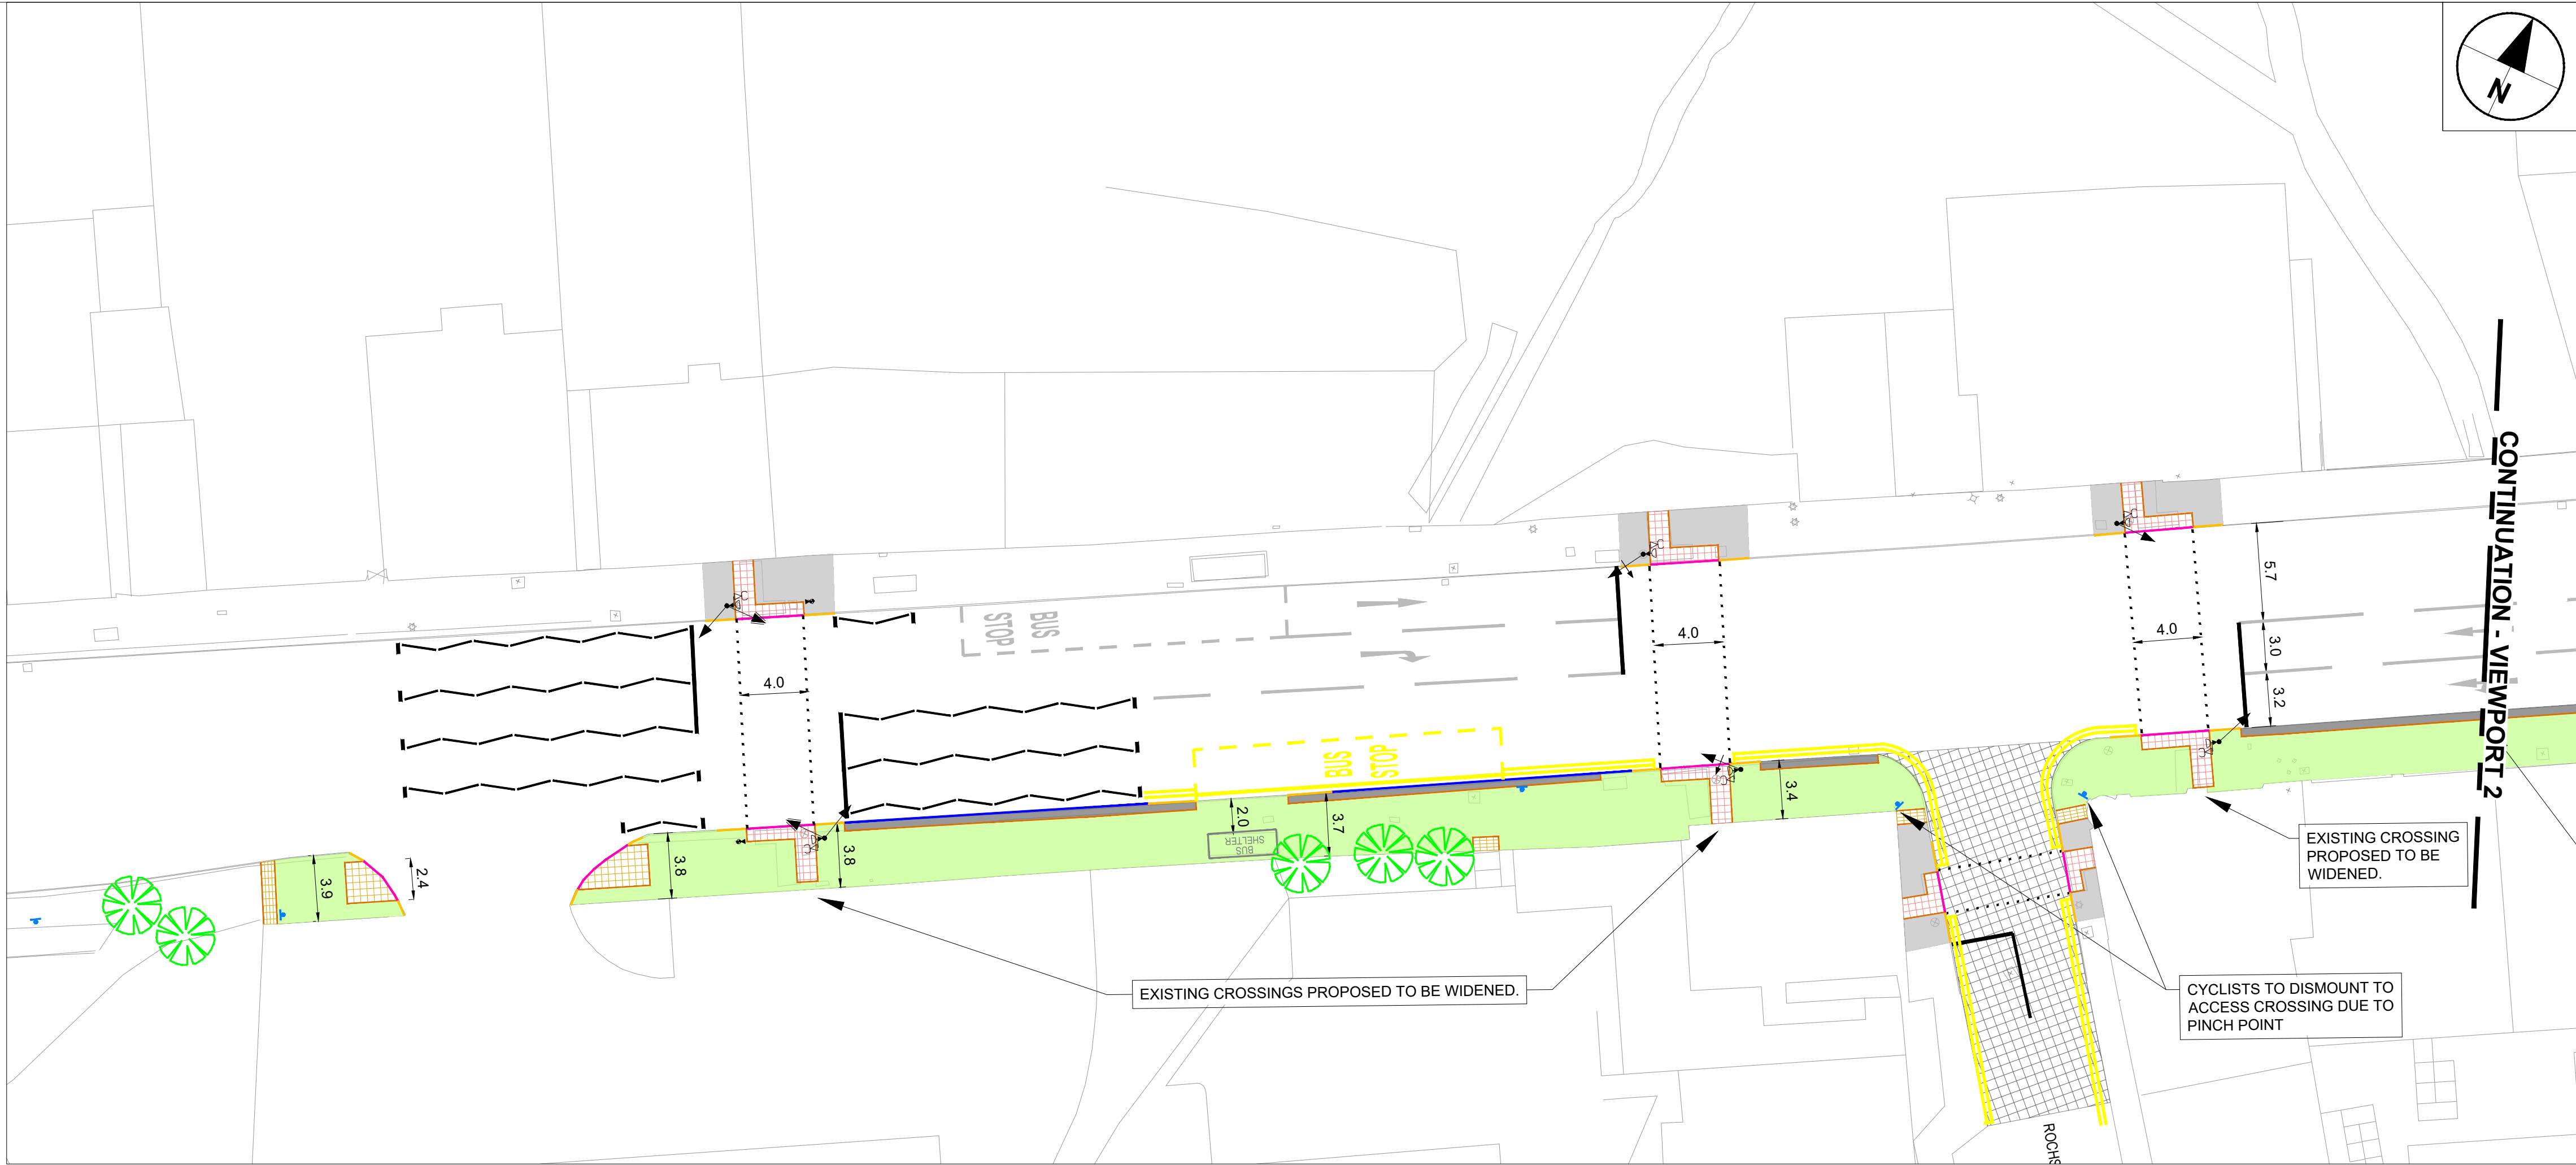

AECOM

PROJECT

STRATEGIC
NETWORK ROUTE 7

STAGE 4
TECHNICAL DESIGN

CLIENT



CONSULTANT

AECOM
177 Bothwell St
GLASGOW, G2 7ER
+44 (0) 141 202 0500 tel
www.aecom.com


NOTES

- ALL DIMENSIONS ARE IN METRES UNLESS STATED OTHERWISE. ALL LEVELS ARE IN METRES AND RELATE TO ORDNANCE DATUM.
- DO NOT SCALE FROM ANY DRAWING. WORK TO FIGURED DIMENSIONS ONLY.
- ALL WORKS BY THE CONTRACTOR MUST BE CARRIED OUT IN SUCH A WAY THAT ALL REQUIREMENTS UNDER THE HEALTH AND SAFETY AT WORK ACT ARE SATISFIED.
- ALL WORK IS TO BE CARRIED OUT IN COMPLIANCE WITH THE REQUIREMENTS OF THE STATUTORY AUTHORITIES AND CONSTRUCTION DESIGN AND MANAGEMENT REGULATIONS.

ISSUE/REVISION

I/R	DATE	DESCRIPTION

KEY PLAN

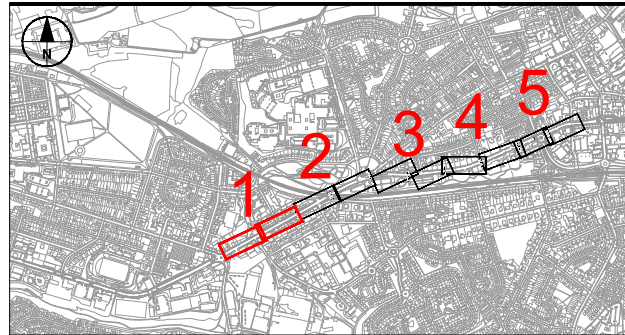

PROJECT NUMBER

60739847

SHEET TITLE

SNR7 Phase 1 Coatbridge to Airdrie
General Arrangement
Sheet 1 of 5

SHEET NUMBER

60739847-SHT-C-S4-SNR7-P1-0101

This drawing has been prepared for the use of AECOM's client. It may not be used, modified, reproduced or relied upon by third parties, except as agreed by AECOM or as required by law. AECOM accepts no responsibility, and denies any liability, whatsoever, to any party that uses or relies on this drawing without AECOM's express written consent. Do not scale this document. All measurements must be obtained from the stated dimensions.

Filename: I:\NA_AECOM\NET\COM\LS\FSE\WEM\GLASGOW-UK\GLG\VD\CS\PROJECTS\60739847_NLC_SNR7_SNR9000_CAD_GIS\910_CAD\20-SHEET\SNR7\PHASE
160739847-SHT-C-S4-SNR7-P1-0101_0105.DWG
Last saved by: PIONA.BEBBINGTON Last Plotted: 2026-06-04

ISO A1 594mm x 841mm
Approved: LG
Checked: GB
Designer: FB
Project Management Initials:

NOTES (Continuation)

DRAWINGS SHOULD BE READ IN CONJUNCTION WITH ALL SERIES DRAWINGS

KEY:

PROPOSED ROAD KERB

PROPOSED EDGING KERB

PROPOSED DROPPED KERB

PROPOSED TRANSITION KERB

PROPOSED HIGH ACCESS KERB

PROPOSED SHARED USE PATH

PROPOSED FOOTWAY

PROPOSED BUFFER

PROPOSED CARRIAGEWAY RESURFACING

PROPOSED HIGH SKID RESISTANCE SURFACING

PROPOSED CARRIAGEWAY RECONSTRUCTION

PROPOSED RED BLISTER TACTILE PAVING

PROPOSED BUFF BLISTER TACTILE PAVING

PROPOSED CORDUROY / HAZARD WARNING TACTILE PAVING

PROPOSED BUS SHELTER LOCATION

EXISTING BUS SHELTER LOCATION TO BE RETAINED

PROPOSED SHARED USE BOLLARD

PROPOSED 'KEEP LEFT' BOLLARD

PROPOSED ROAD BOLLARD

PROPOSED NEW SIGN

PROPOSED WHITE ROAD MARKINGS

PROPOSED YELLOW ROAD MARKINGS

TRAFFIC SIGNAL POLE


SIGNAL HEAD

CALL BUTTON

PROPOSED GUARDRAIL




TREE TO BE REMOVED

TREE TO BE RETAINED

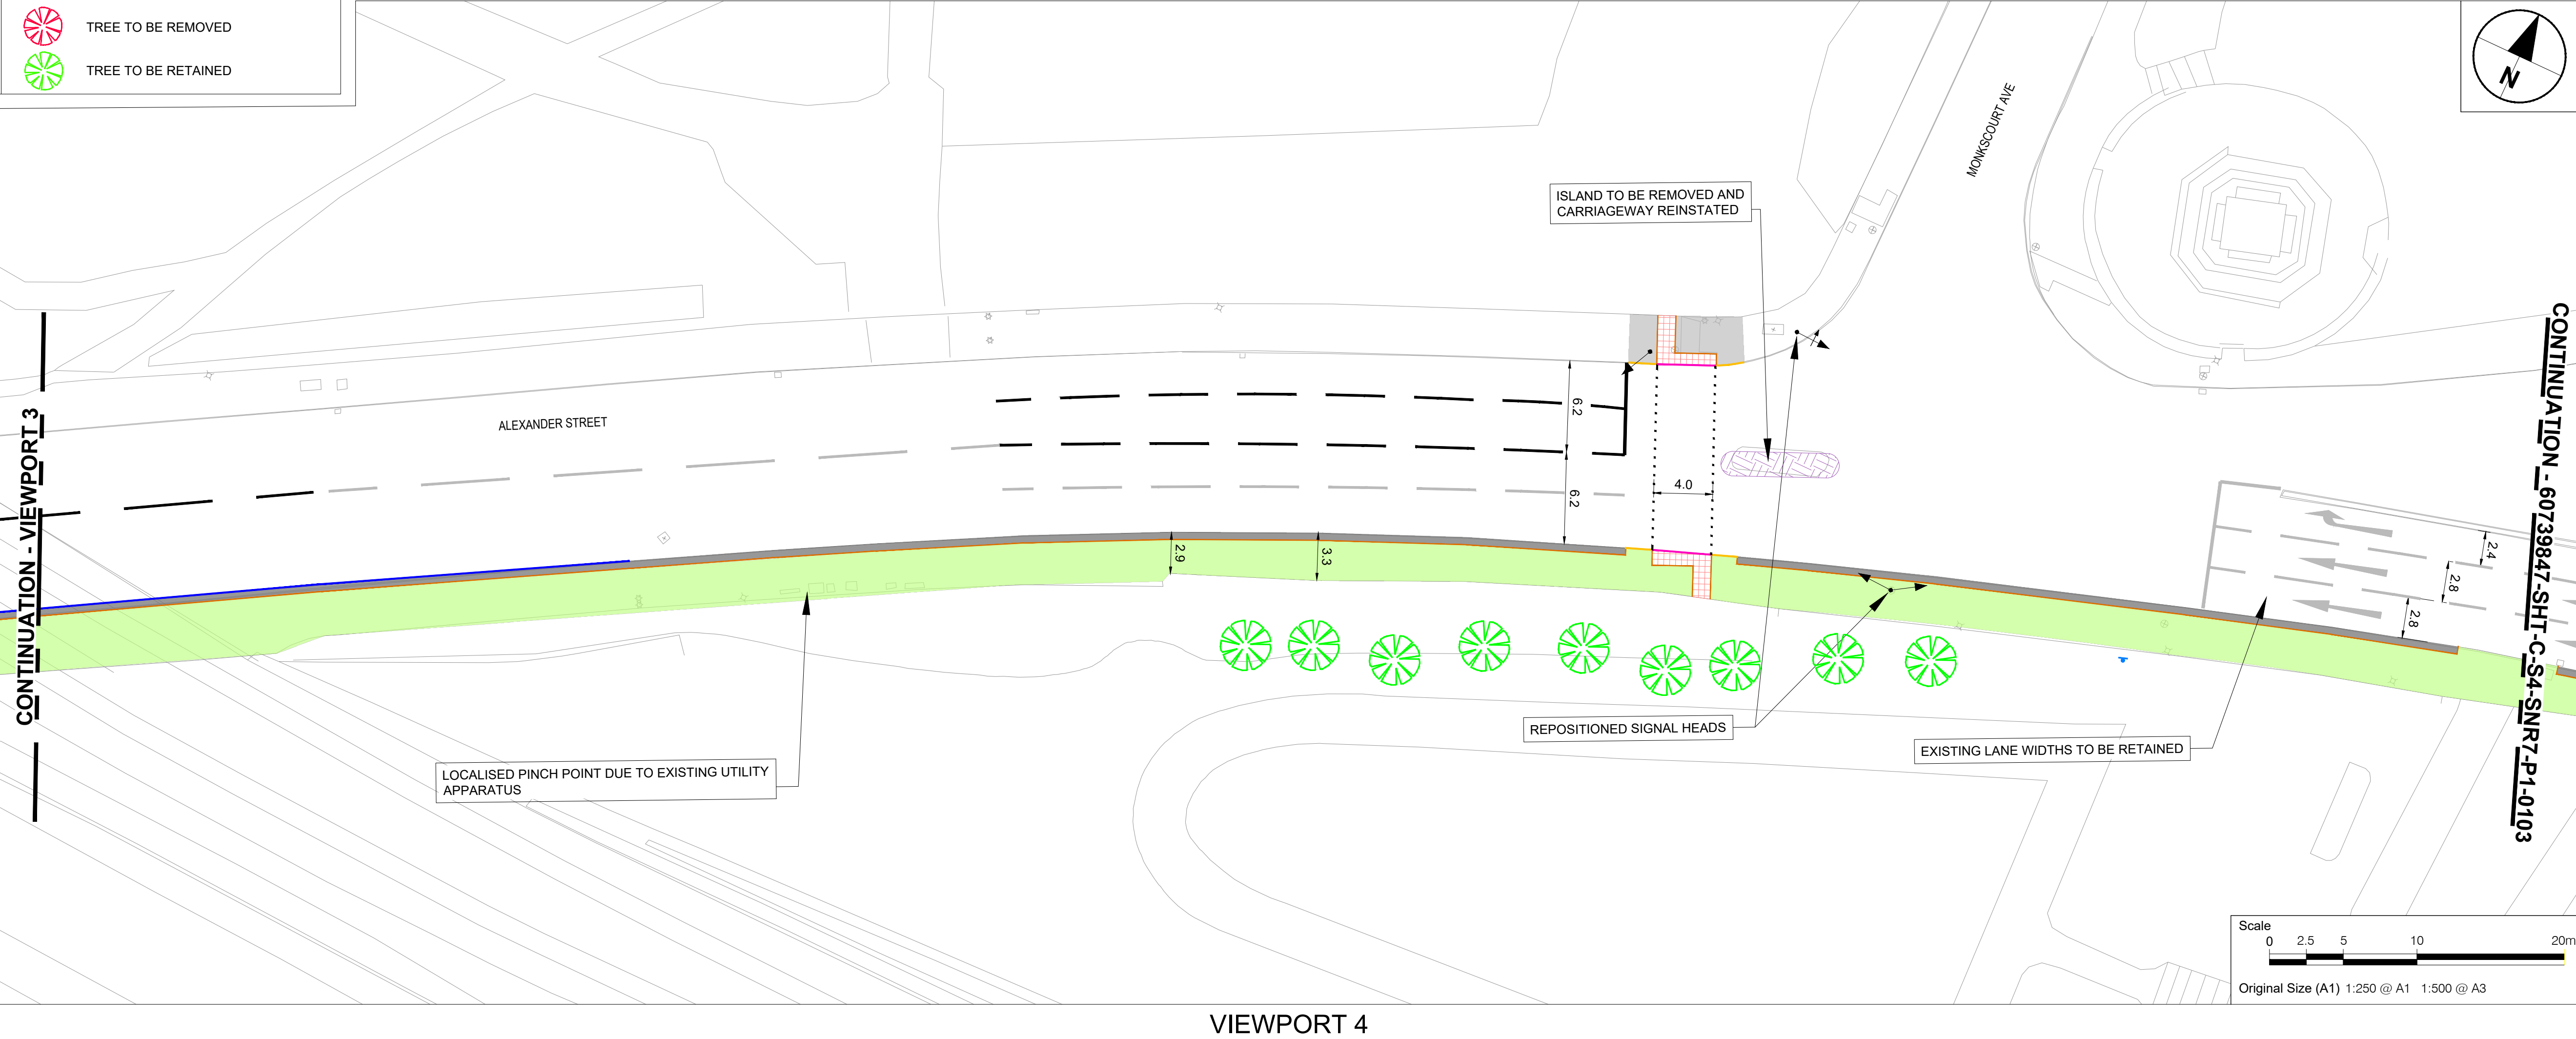

VIEWPORT 3

VIEWPORT 4

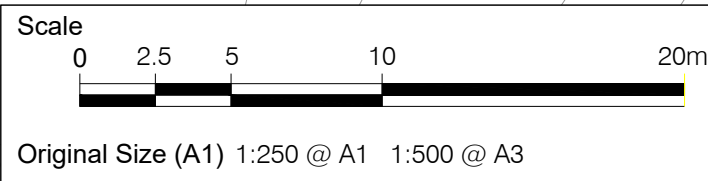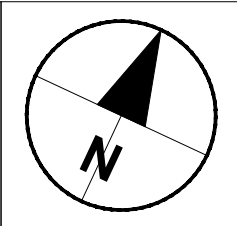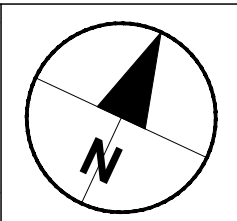

CONTINUATION - VIEWPORT 4
CONTINUATION - 60739847-SHT-C-S4-SNR7-P1-0101

CONTINUATION - 60739847-SHT-C-S4-SNR7-P1-0103

AECOM

PROJECT

STRATEGIC
NETWORK ROUTE 7

STAGE 4
TECHNICAL DESIGN

CLIENT



CONSULTANT

AECOM
177 Bothwell St
GLASGOW, G2 7ER
+44 (0) 141 202 0500 tel
www.aecom.com


NOTES

1. ALL DIMENSIONS ARE IN METRES UNLESS STATED OTHERWISE. ALL LEVELS ARE IN METRES AND RELATE TO ORDNANCE DATUM.
2. DO NOT SCALE FROM ANY DRAWING. WORK TO FIGURED DIMENSIONS ONLY.
3. ALL WORKS BY THE CONTRACTOR MUST BE CARRIED OUT IN SUCH A WAY THAT ALL REQUIREMENTS UNDER THE HEALTH AND SAFETY AT WORK ACT ARE SATISFIED.
4. ALL WORK IS TO BE CARRIED OUT IN COMPLIANCE WITH THE REQUIREMENTS OF THE STATUTORY AUTHORITIES AND CONSTRUCTION DESIGN AND MANAGEMENT REGULATIONS.

ISSUE/REVISION

I/R	DATE	DESCRIPTION

KEY PLAN

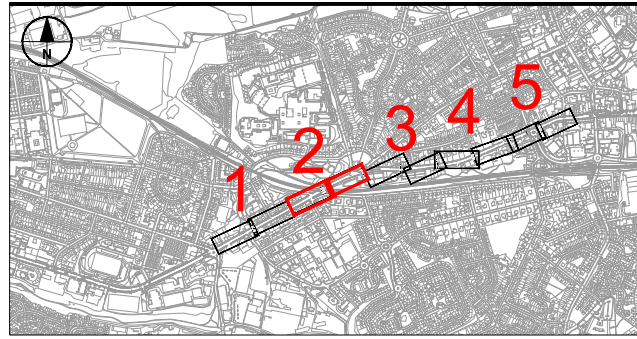

PROJECT NUMBER

60739847

SHEET TITLE

SNR7 Phase 1 Coatbridge to Airdrie
General Arrangement
Sheet 2 of 5

SHEET NUMBER

60739847-SHT-C-S4-SNR7-P1-0102

This drawing has been prepared for the use of AECOM's client. It may not be used, modified, reproduced or relied upon by third parties, except as agreed by AECOM or as required by law. AECOM accepts no responsibility, and denies any liability, whatsoever, to any party that uses or relies on this drawing without AECOM's express written consent. All measurements must be obtained from the stated dimensions.

Filename: \\WA.AECOM\NET\COM\1\FS\ENR\EA\GLASGOW\UK\GLG\1\DCS\PROJECTS\60739847_NLC_SNR7_SNR9900_CAD_GIS\910_CAD\20-SHEETS\SNR7\PHASE 1\60739847-SHT-C-S4-SNR7-P1-0101.DWG
Last saved by: FIONA.BEBBINGTON Last Plotted: 2026-06-04

ISO A1 594mm x 841mm
Approved: LG
Checked: GB
Designer: FB
Project Management Initials:

NOTES (Continuation)

DRAWINGS SHOULD BE READ IN CONJUNCTION WITH ALL SERIES DRAWINGS

KEY:

PROPOSED ROAD KERB

PROPOSED EDGING KERB

PROPOSED DROPPED KERB

PROPOSED TRANSITION KERB

PROPOSED HIGH ACCESS KERB

PROPOSED SHARED USE PATH

PROPOSED FOOTWAY

PROPOSED BUFFER

PROPOSED CARRIAGEWAY RESURFACING

PROPOSED HIGH SKID RESISTANCE SURFACING

PROPOSED CARRIAGEWAY RECONSTRUCTION

PROPOSED RED BLISTER TACTILE PAVING

PROPOSED BUFF BLISTER TACTILE PAVING

PROPOSED CORDUROY / HAZARD WARNING TACTILE PAVING

PROPOSED BUS SHELTER LOCATION

EXISTING BUS SHELTER LOCATION TO BE RETAINED

PROPOSED SHARED USE BOLLARD

PROPOSED 'KEEP LEFT' BOLLARD

PROPOSED ROAD BOLLARD

PROPOSED NEW SIGN

PROPOSED WHITE ROAD MARKINGS

PROPOSED YELLOW ROAD MARKINGS

TRAFFIC SIGNAL POLE


SIGNAL HEAD

CALL BUTTON


PROPOSED GUARDRAIL

TREE TO BE REMOVED

TREE TO BE RETAINED

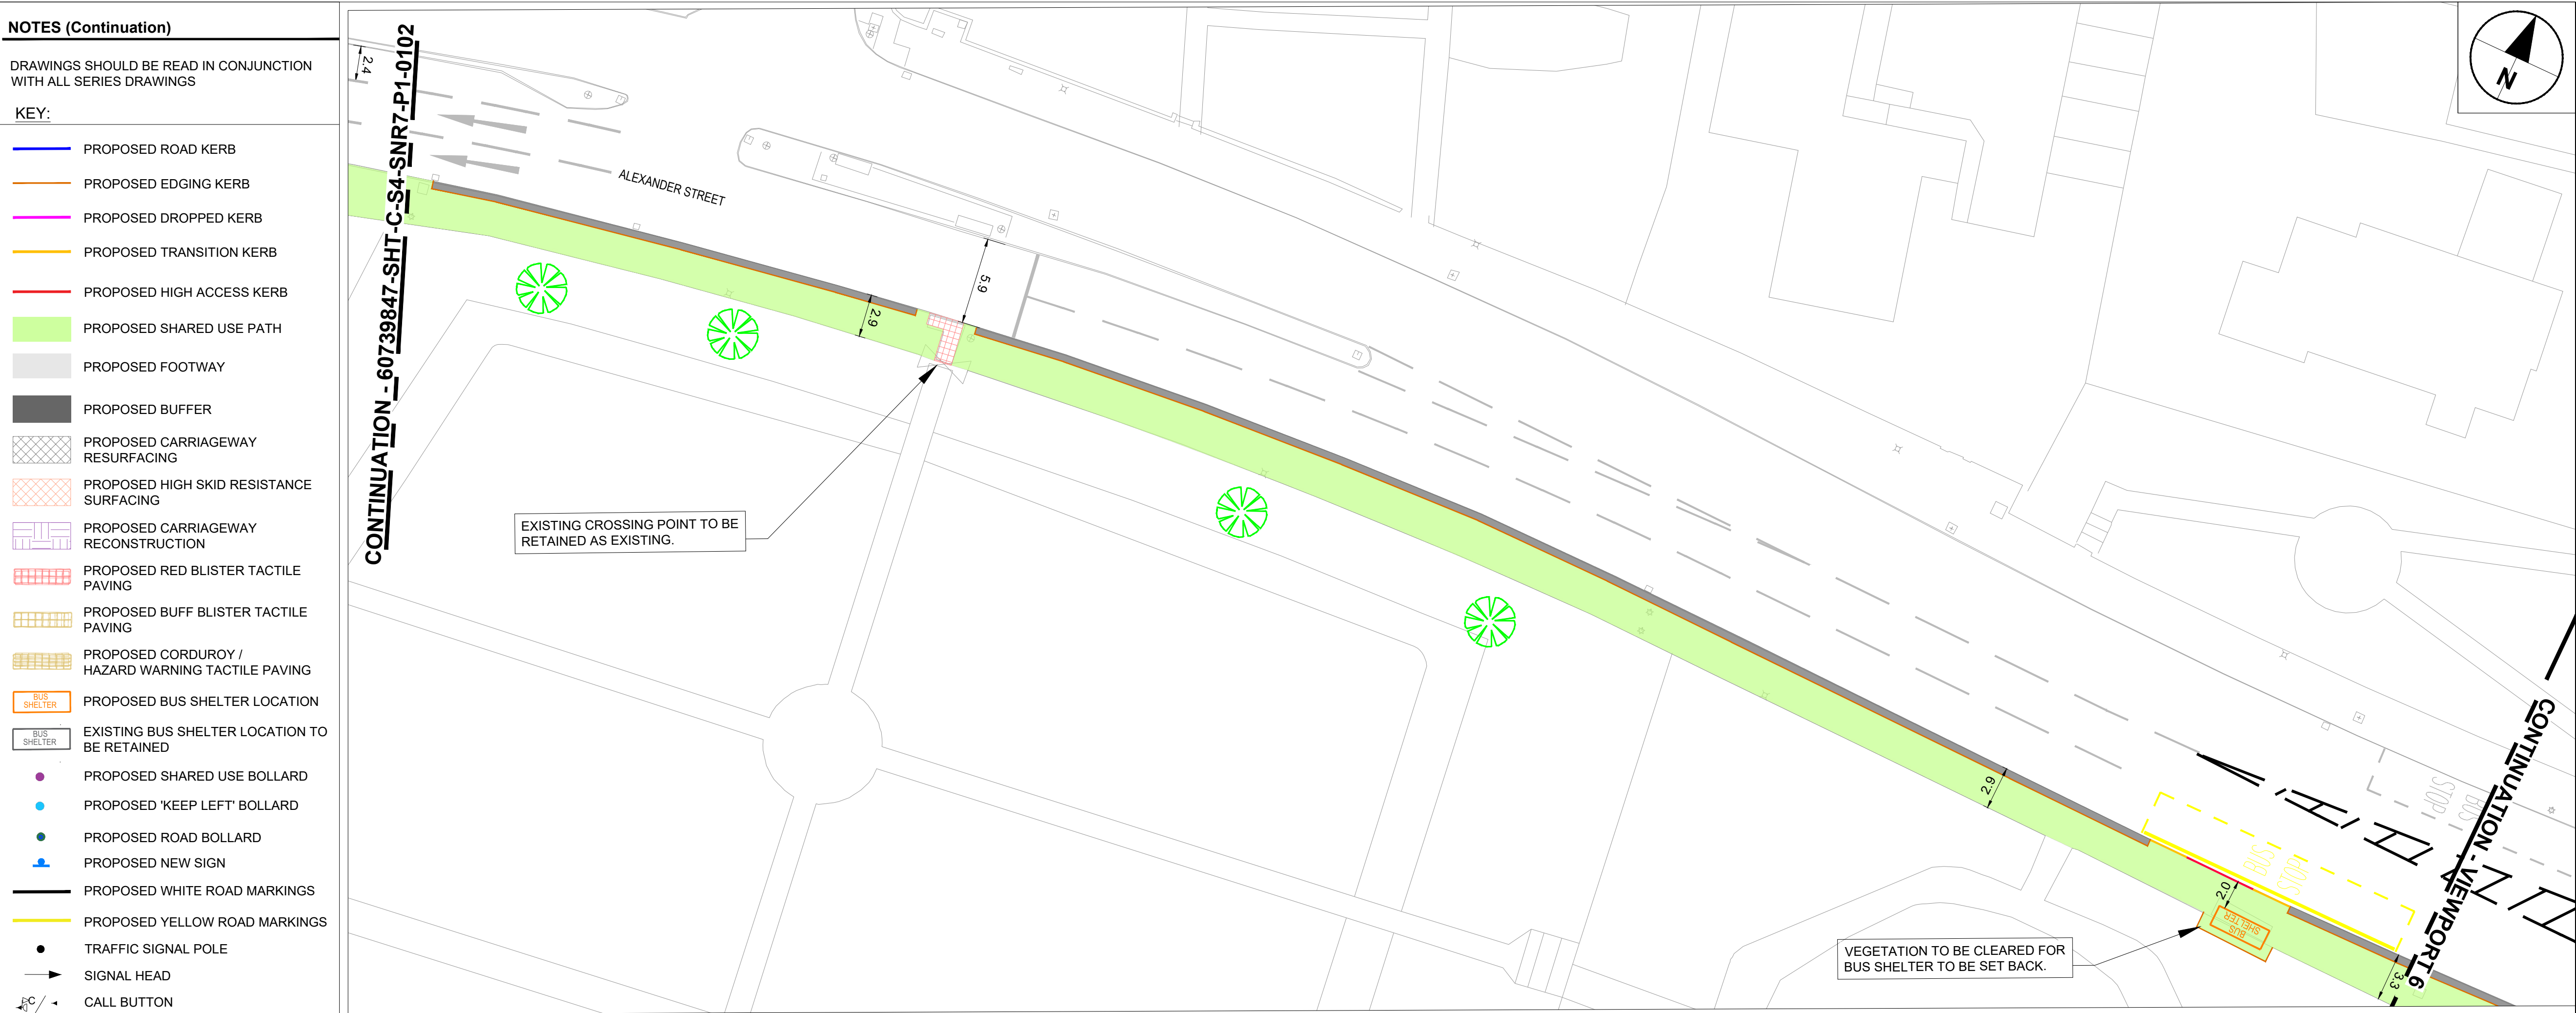

VIEWPORT 5

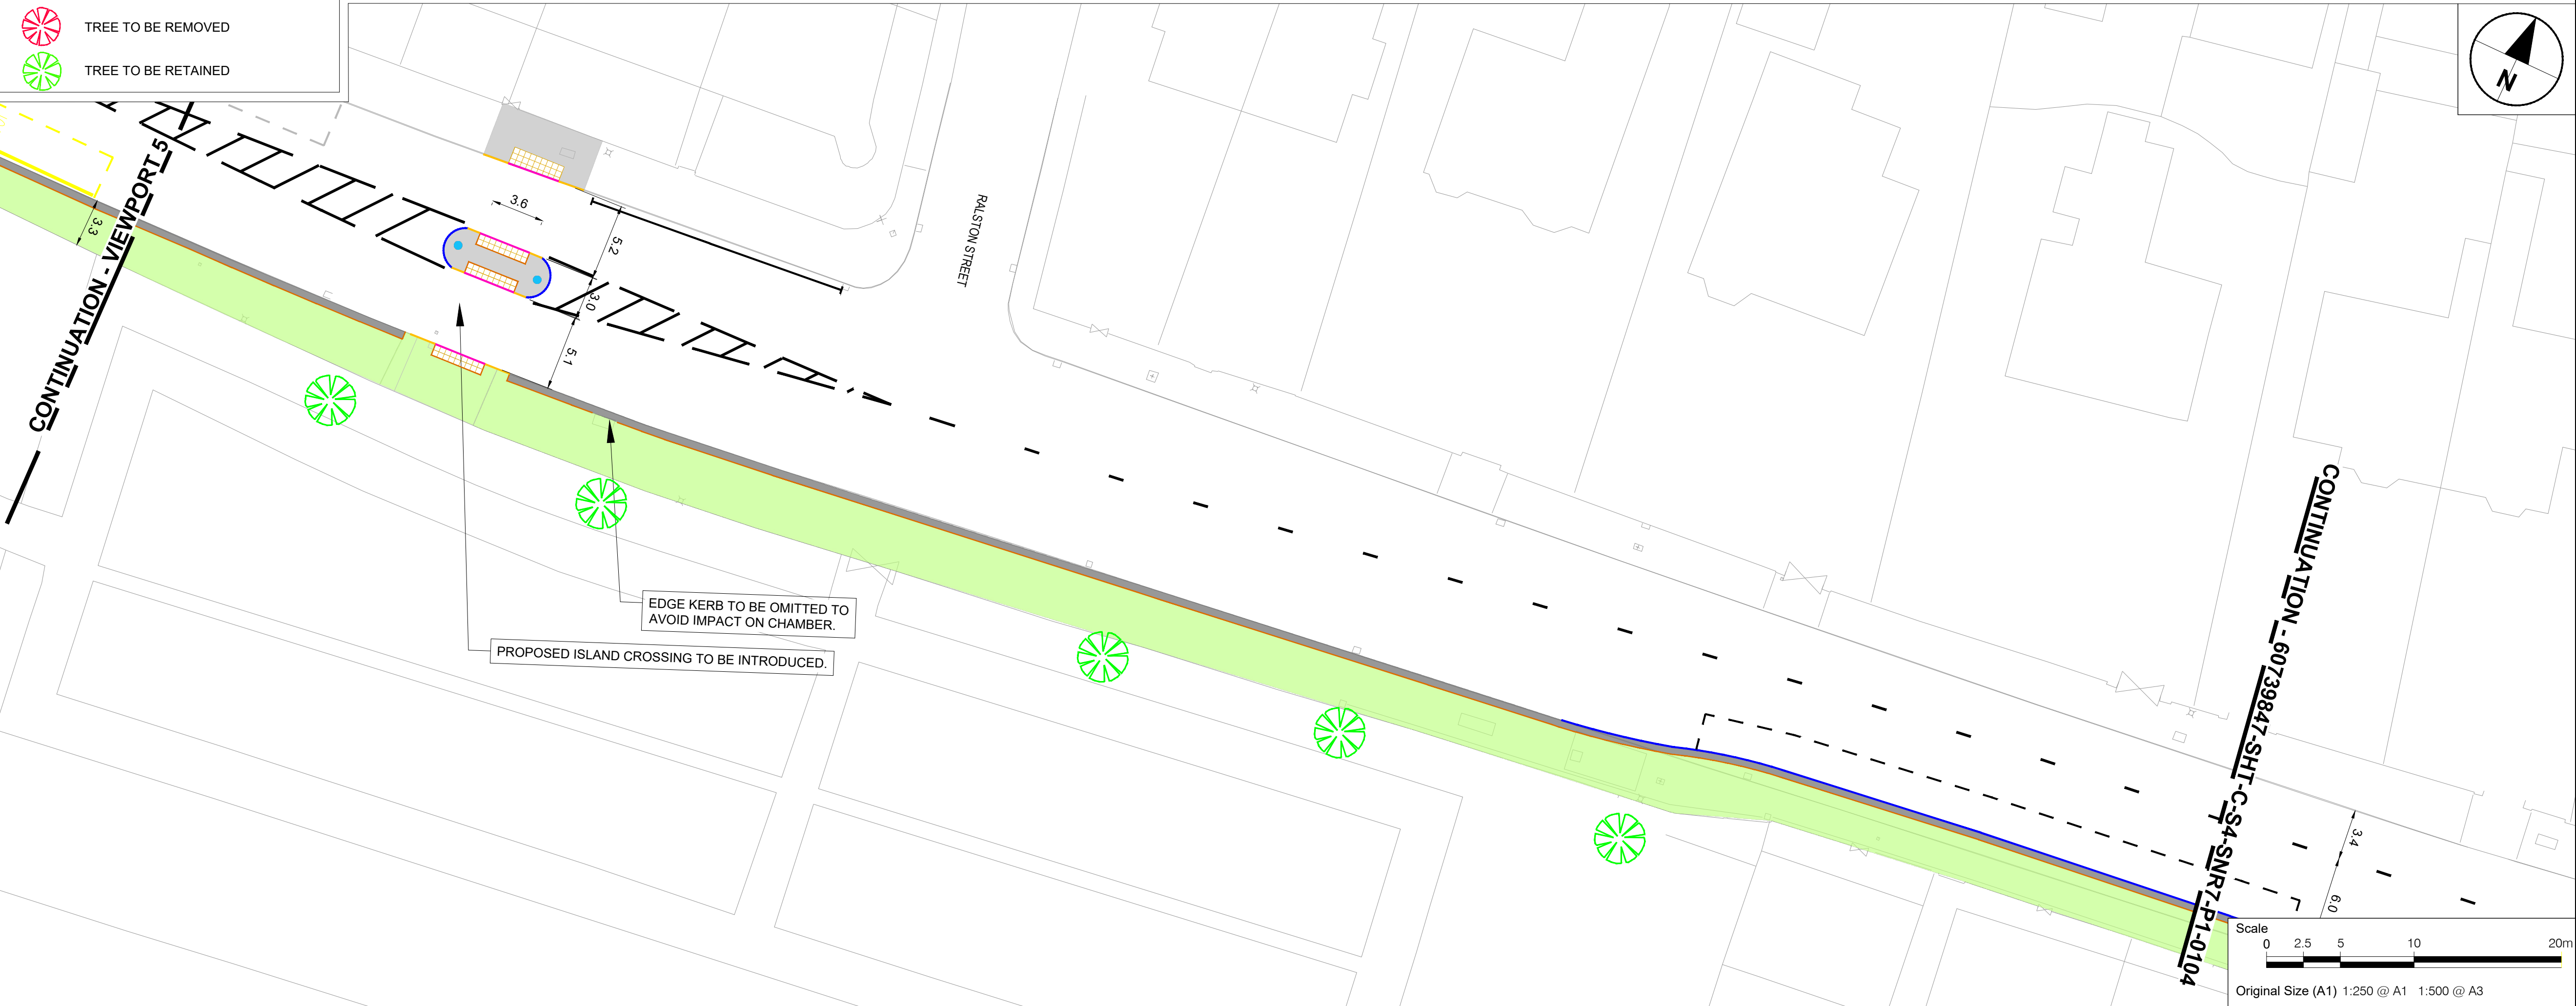

VIEWPORT 6

This drawing has been prepared for the use of AECOM's client. It may not be used, modified, reproduced or relied upon by third parties, except as agreed by AECOM or as required by law. AECOM accepts no responsibility, and denies any liability whatsoever, to any party that uses or relies on this drawing without AECOM's express written consent. Do not scale this document. All measurements must be obtained from the stated dimensions.

AECOM

PROJECT

STRATEGIC
NETWORK ROUTE 7

STAGE 4
TECHNICAL DESIGN

CLIENT

NORTH
LANARKSHIRE
COUNCIL

CONSULTANT

AECOM
177 Bothwell St
GLASGOW, G2 7ER
+44 (0) 141 202 0500 tel
www.aecom.com

- NOTES
1. ALL DIMENSIONS ARE IN METRES UNLESS STATED OTHERWISE. ALL LEVELS ARE IN METRES AND RELATE TO ORDNANCE DATUM.

2. DO NOT SCALE FROM ANY DRAWING. WORK TO FIGURED DIMENSIONS ONLY.

3. ALL WORKS BY THE CONTRACTOR MUST BE CARRIED OUT IN SUCH A WAY THAT ALL REQUIREMENTS UNDER THE HEALTH AND SAFETY AT WORK ACT ARE SATISFIED.

4. ALL WORK IS TO BE CARRIED OUT IN COMPLIANCE WITH THE REQUIREMENTS OF THE STATUTORY AUTHORITIES AND CONSTRUCTION DESIGN AND MANAGEMENT REGULATIONS.

ISSUE/REVISION

I/R	DATE	DESCRIPTION

KEY PLAN

PROJECT NUMBER

60739847

SHEET TITLE

SNR7 Phase 1 Coatbridge to Airdrie
General Arrangement
Sheet 3 of 5

SHEET NUMBER

60739847-SHT-C-S4-SNR7-P1-0103

NOTES (Continuation)

DRAWINGS SHOULD BE READ IN CONJUNCTION WITH ALL SERIES DRAWINGS

KEY:

PROPOSED ROAD KERB

PROPOSED EDGING KERB

PROPOSED DROPPED KERB

PROPOSED TRANSITION KERB

PROPOSED HIGH ACCESS KERB

PROPOSED SHARED USE PATH

PROPOSED FOOTWAY

PROPOSED BUFFER

PROPOSED CARRIAGEWAY RESURFACING

PROPOSED HIGH SKID RESISTANCE SURFACING

PROPOSED CARRIAGEWAY RECONSTRUCTION

PROPOSED RED BLISTER TACTILE PAVING

PROPOSED BUFF BLISTER TACTILE PAVING

PROPOSED CORDUROY / HAZARD WARNING TACTILE PAVING

PROPOSED BUS SHELTER LOCATION

EXISTING BUS SHELTER LOCATION TO BE RETAINED

PROPOSED SHARED USE BOLLARD

PROPOSED 'KEEP LEFT' BOLLARD

PROPOSED ROAD BOLLARD

PROPOSED NEW SIGN

PROPOSED WHITE ROAD MARKINGS

PROPOSED YELLOW ROAD MARKINGS

TRAFFIC SIGNAL POLE



SIGNAL HEAD

CALL BUTTON

PROPOSED GUARDRAIL

TREE TO BE REMOVED

TREE TO BE RETAINED

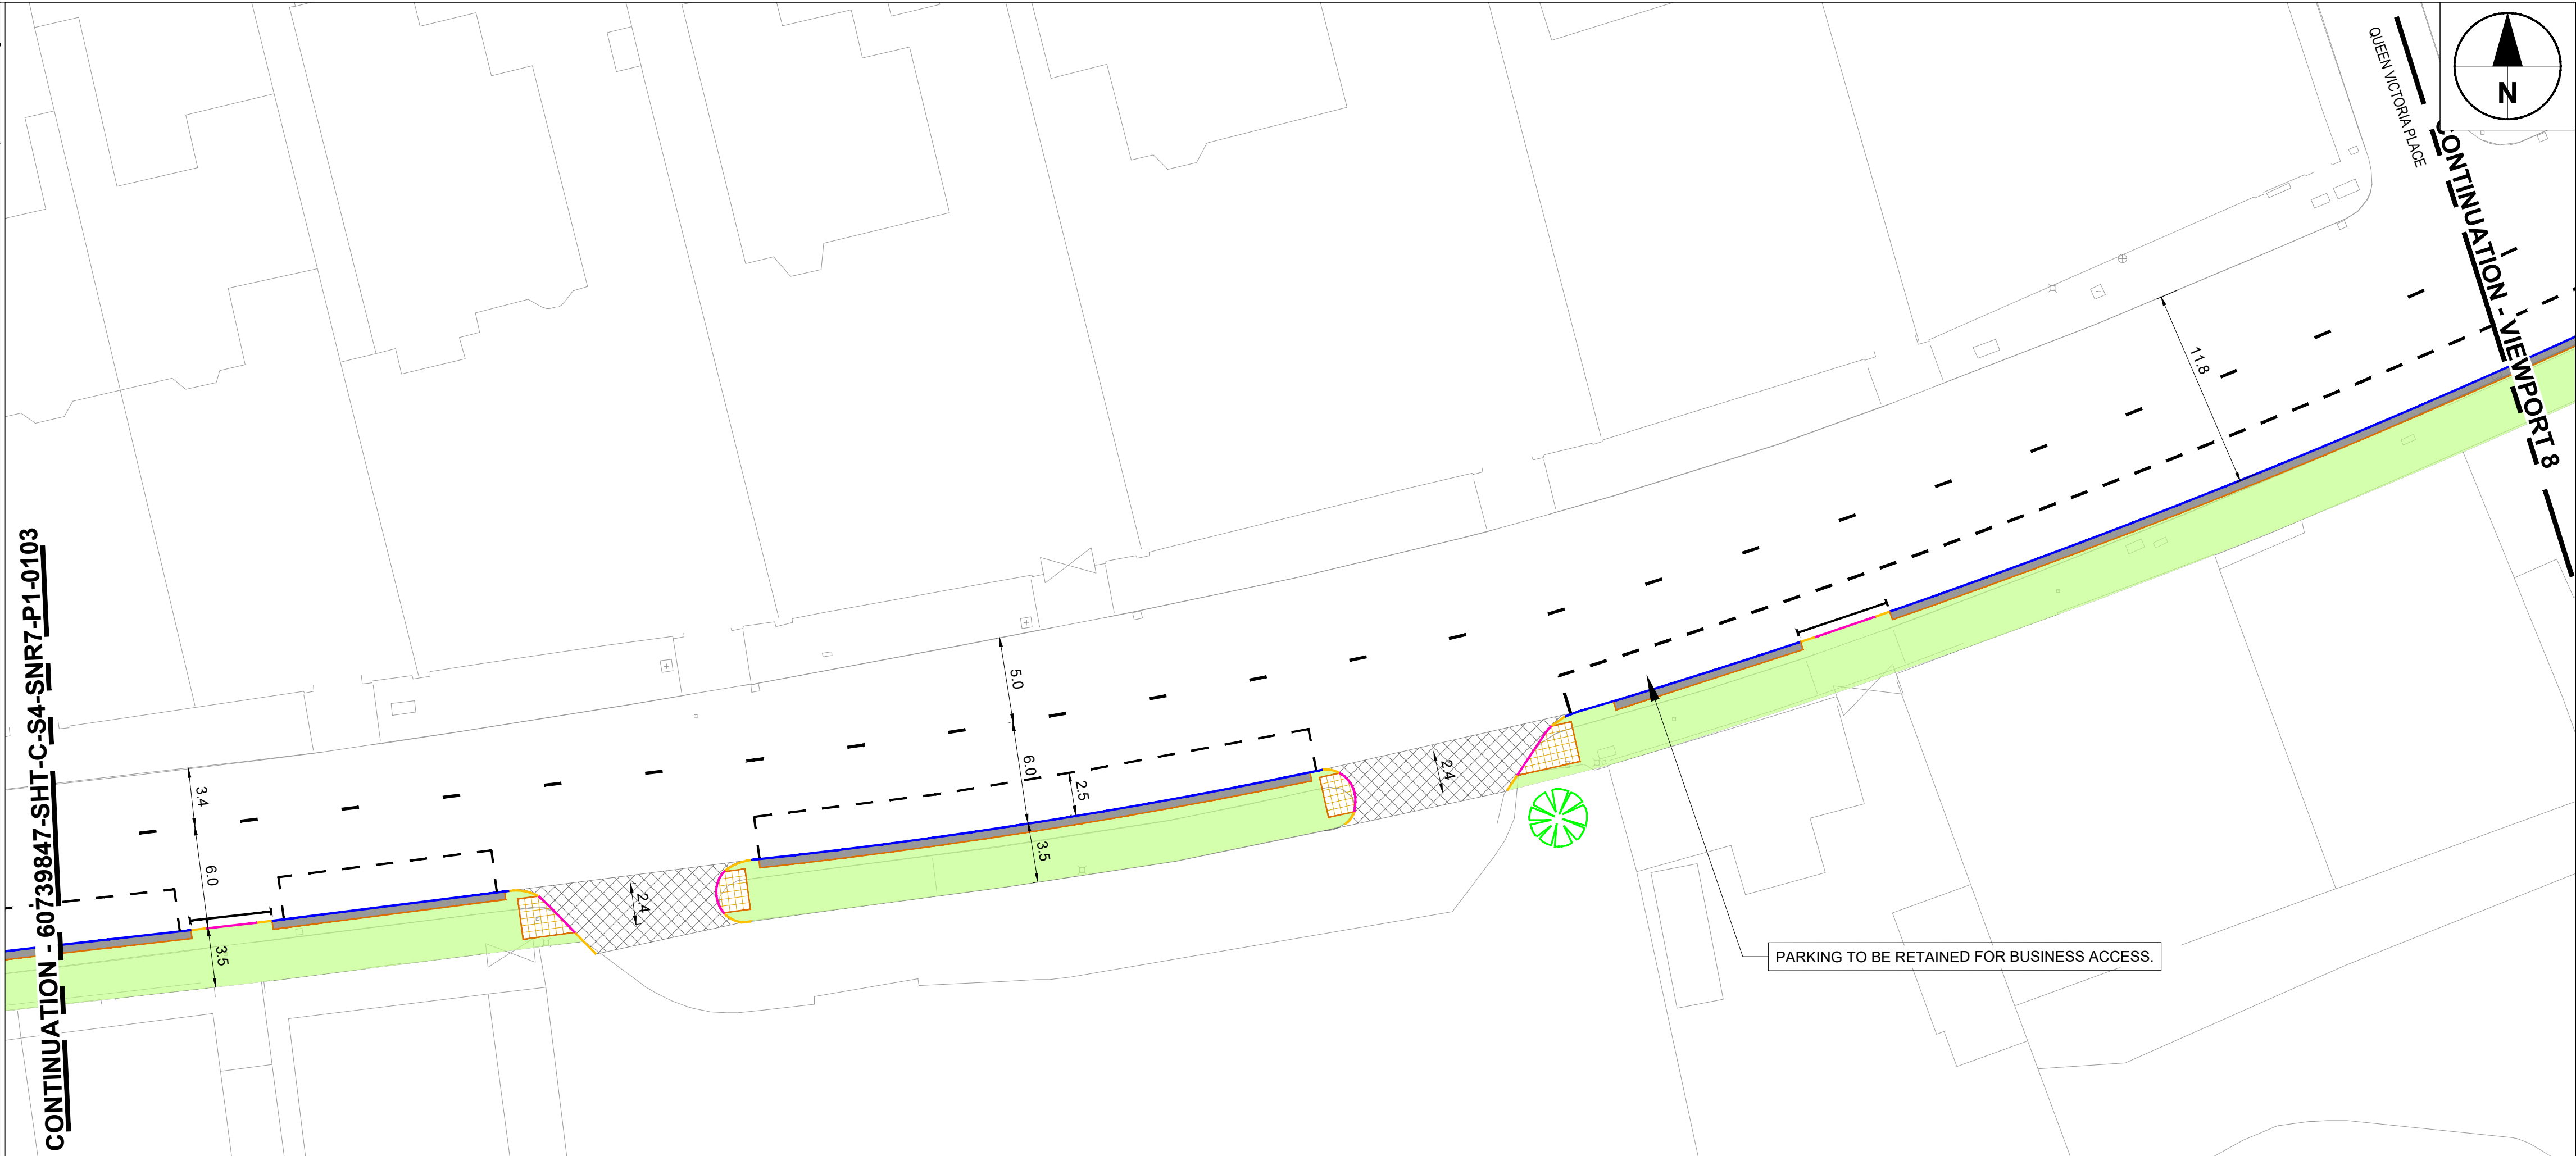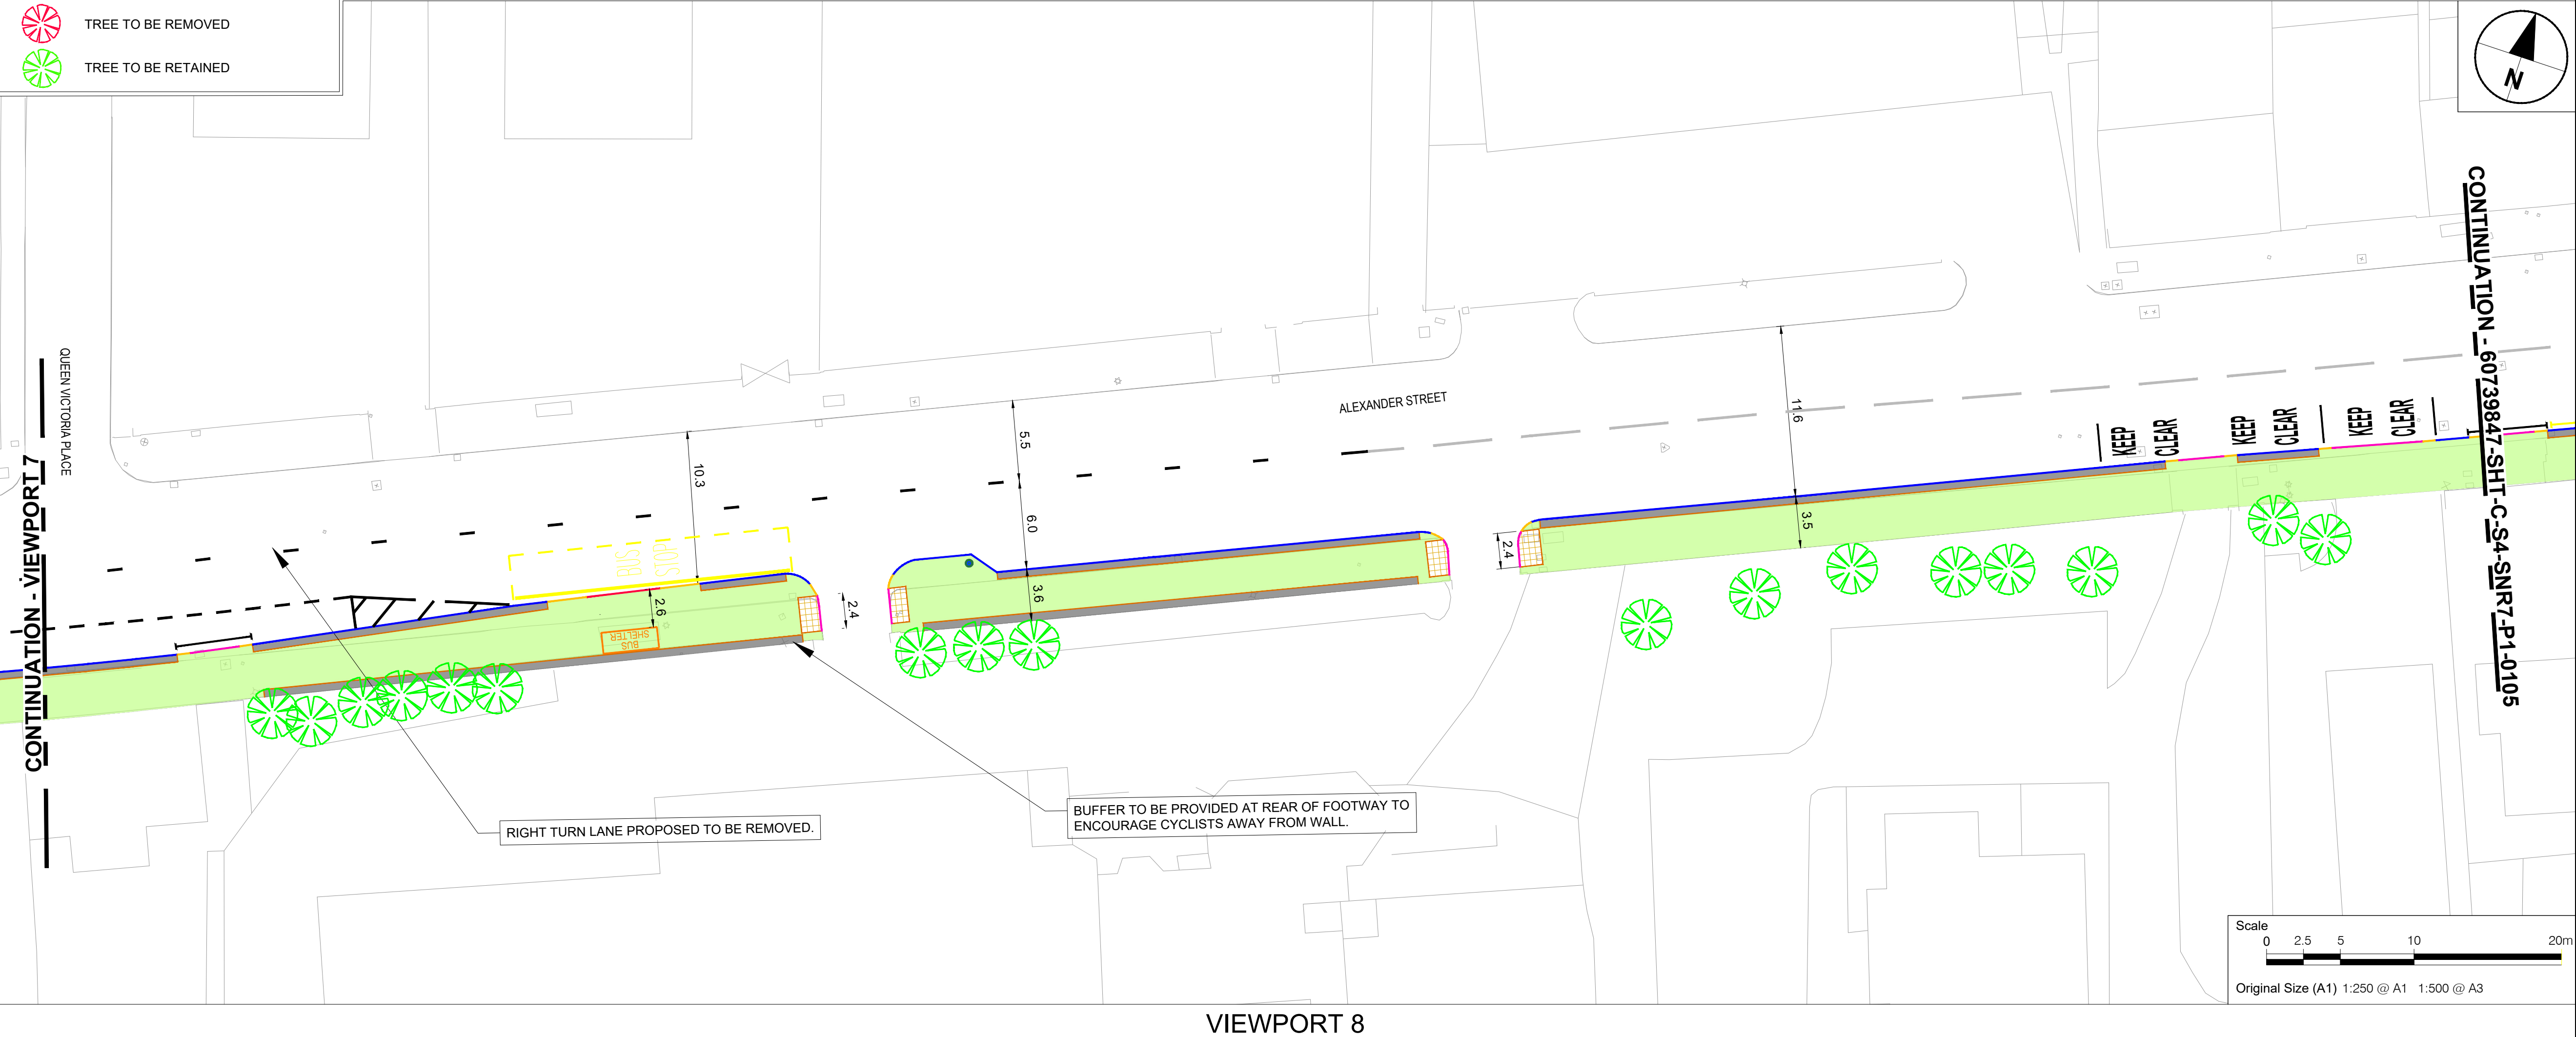

AECOM

PROJECT

STRATEGIC
NETWORK ROUTE 7

STAGE 4
TECHNICAL DESIGN

CLIENT



CONSULTANT

AECOM
177 Bothwell St
GLASGOW, G2 7ER
+44 (0) 141 202 0500 tel
www.aecom.com


NOTES

1. ALL DIMENSIONS ARE IN METRES UNLESS STATED OTHERWISE. ALL LEVELS ARE IN METRES AND RELATE TO ORDNANCE DATUM.
2. DO NOT SCALE FROM ANY DRAWING. WORK TO FIGURED DIMENSIONS ONLY.
3. ALL WORKS BY THE CONTRACTOR MUST BE CARRIED OUT IN SUCH A WAY THAT ALL REQUIREMENTS UNDER THE HEALTH AND SAFETY AT WORK ACT ARE SATISFIED.
4. ALL WORK IS TO BE CARRIED OUT IN COMPLIANCE WITH THE REQUIREMENTS OF THE STATUTORY AUTHORITIES AND CONSTRUCTION DESIGN AND MANAGEMENT REGULATIONS.

ISSUE/REVISION

I/R	DATE	DESCRIPTION

KEY PLAN

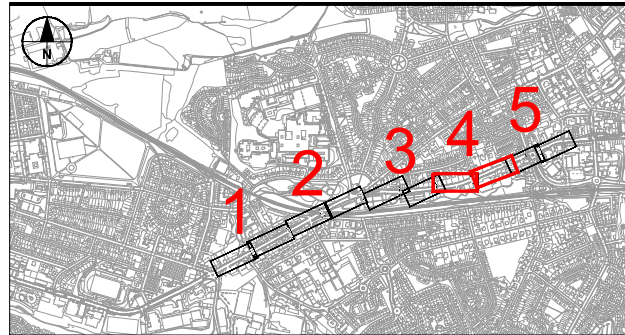

PROJECT NUMBER

60739847

SHEET TITLE

SNR7 Phase 1 Coatbridge to Airdrie
General Arrangement
Sheet 4 of 5

SHEET NUMBER

60739847-SHT-C-S4-SNR7-P1-0104

This drawing has been prepared for the use of AECOM's client. It may not be used, modified, reproduced or relied upon by third parties, except as agreed by AECOM or as required by law. AECOM accepts no responsibility, and denies any liability, whatsoever, to any party that uses or relies on this drawing without AECOM's express written consent. Do not scale this document. All measurements must be obtained from the stated dimensions.

NOTES (Continuation)

DRAWINGS SHOULD BE READ IN CONJUNCTION WITH ALL SERIES DRAWINGS

KEY:

PROPOSED ROAD KERB

PROPOSED EDGING KERB

PROPOSED DROPPED KERB

PROPOSED TRANSITION KERB

PROPOSED HIGH ACCESS KERB

PROPOSED SHARED USE PATH

PROPOSED FOOTWAY

PROPOSED BUFFER

PROPOSED CARRIAGEWAY RESURFACING

PROPOSED HIGH SKID RESISTANCE SURFACING

PROPOSED CARRIAGEWAY RECONSTRUCTION

PROPOSED RED BLISTER TACTILE PAVING

PROPOSED BUFF BLISTER TACTILE PAVING

PROPOSED CORDUROY / HAZARD WARNING TACTILE PAVING

PROPOSED BUS SHELTER LOCATION

EXISTING BUS SHELTER LOCATION TO BE RETAINED

PROPOSED SHARED USE BOLLARD

PROPOSED 'KEEP LEFT' BOLLARD

PROPOSED ROAD BOLLARD

PROPOSED NEW SIGN

PROPOSED WHITE ROAD MARKINGS

PROPOSED YELLOW ROAD MARKINGS

TRAFFIC SIGNAL POLE


SIGNAL HEAD

CALL BUTTON

PROPOSED GUARDRAIL

TREE TO BE REMOVED


TREE TO BE RETAINED

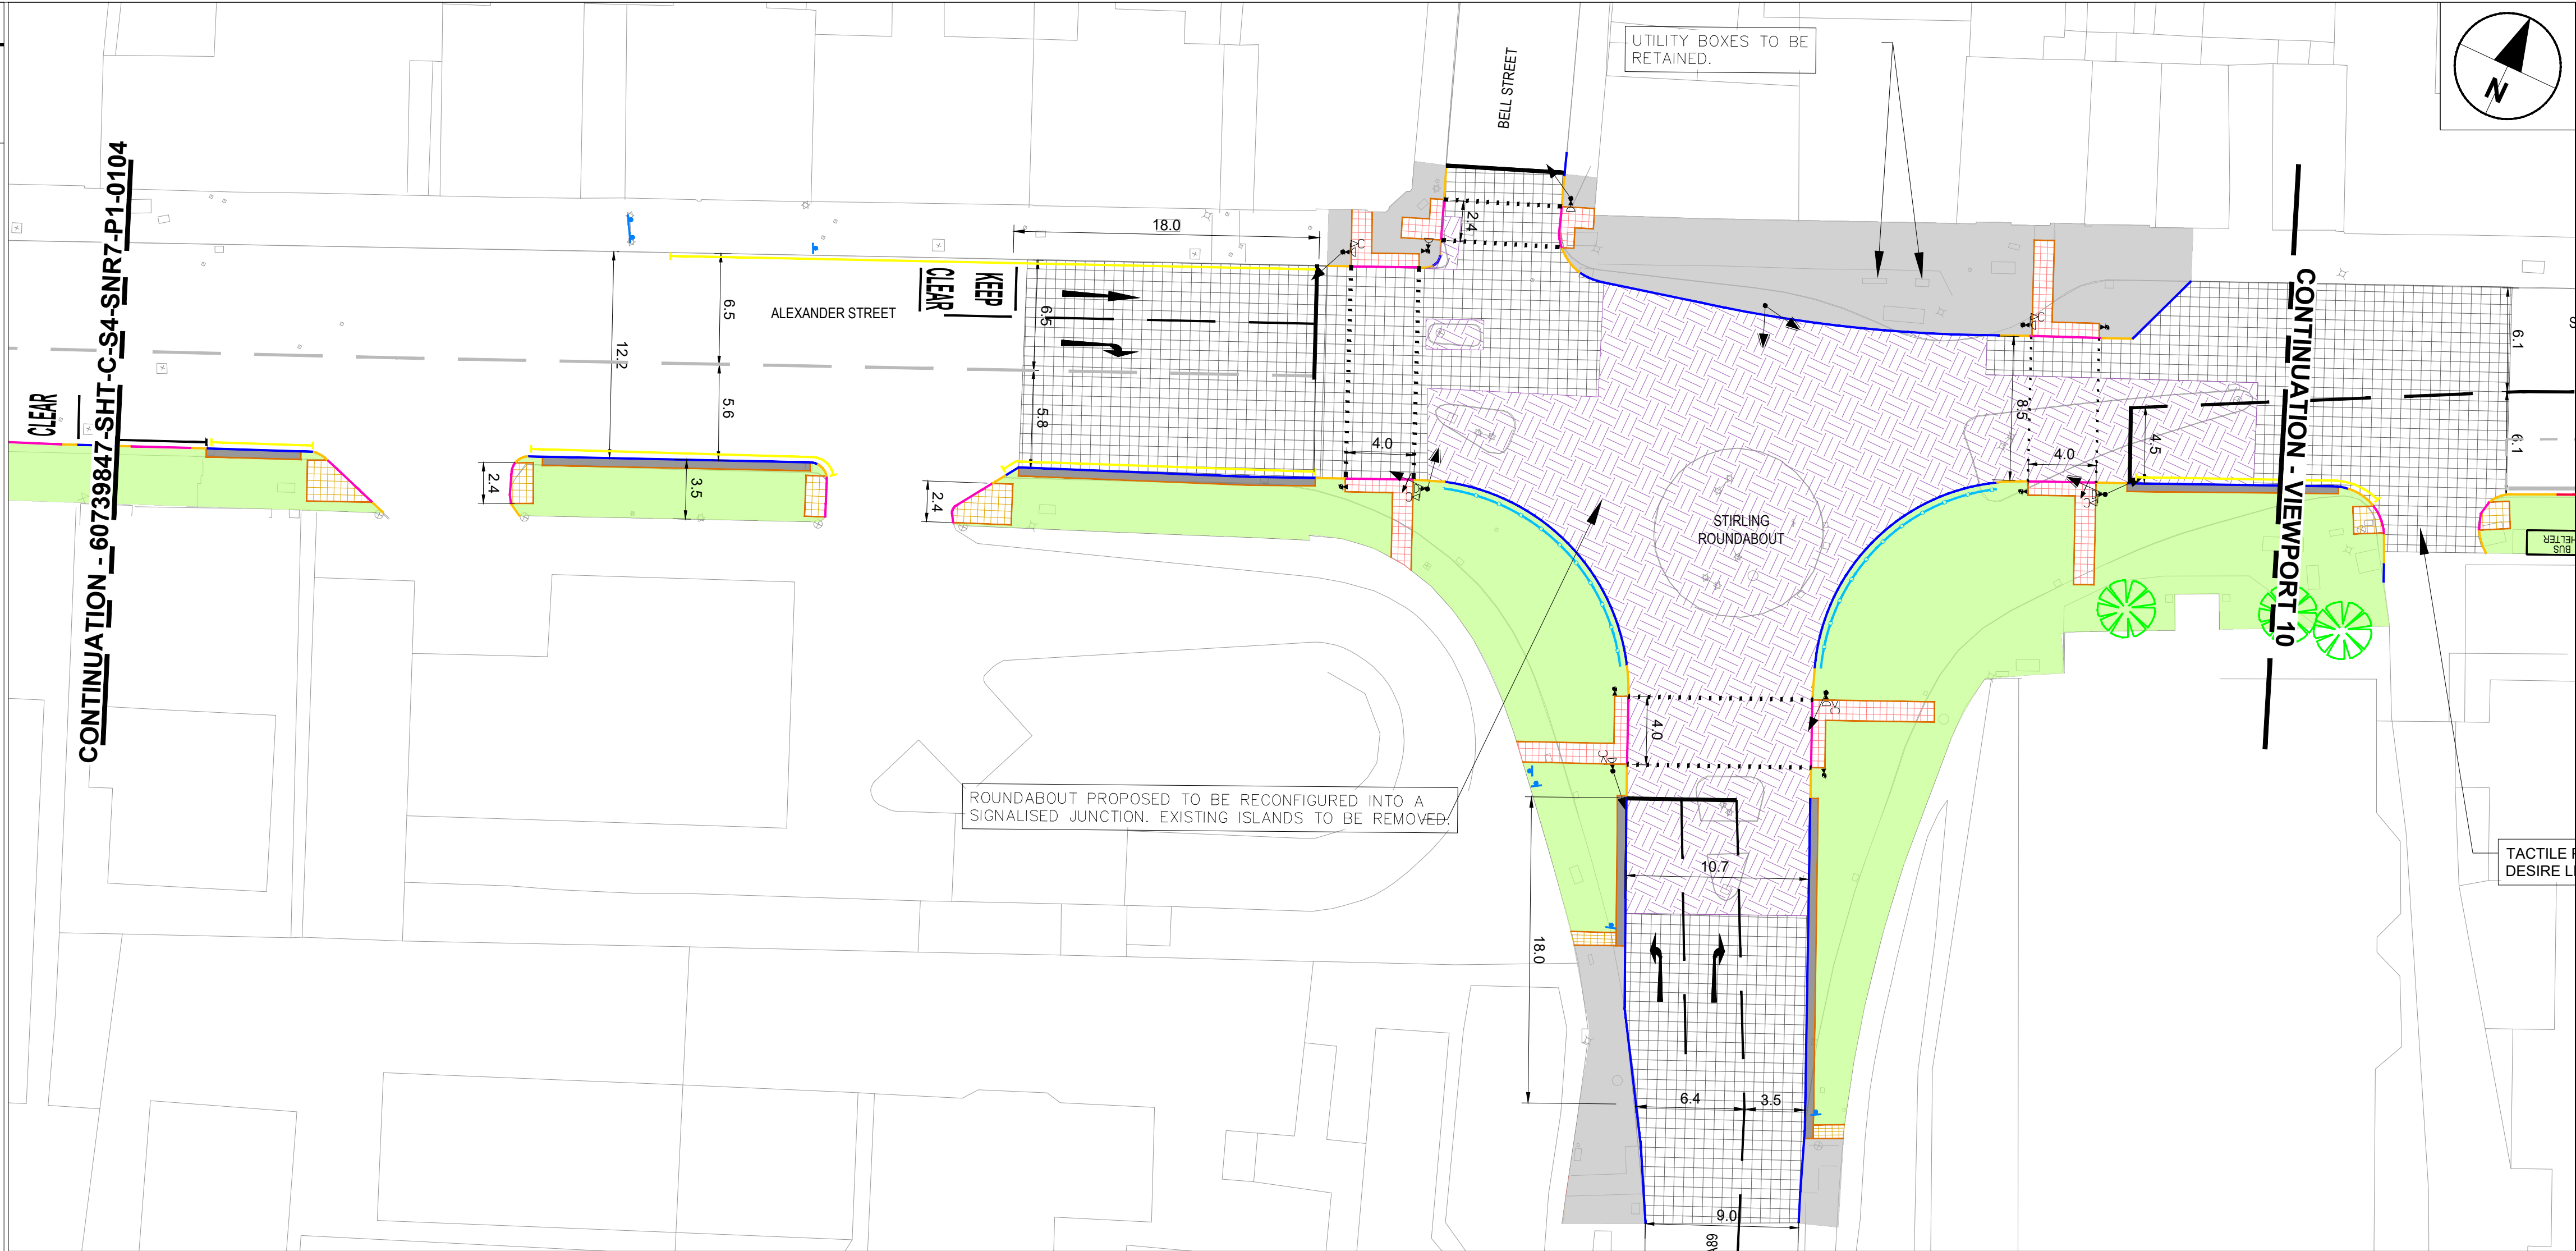



VIEWPORT 9



VIEWPORT 10

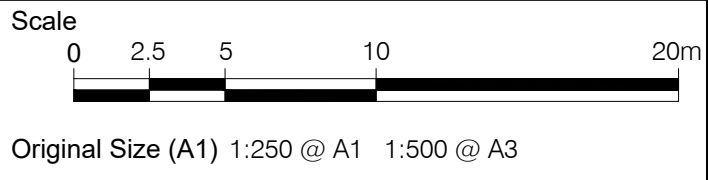

This drawing has been prepared for the use of AECOM's client. It may not be used, modified, reproduced or relied upon by third parties, except as agreed by AECOM or as required by law. AECOM accepts no responsibility, and denies any liability, whatsoever, to any party that uses or relies on this drawing without AECOM's express written consent. All measurements must be obtained from the stated dimensions.

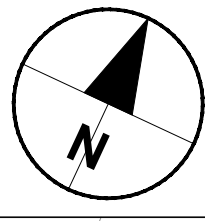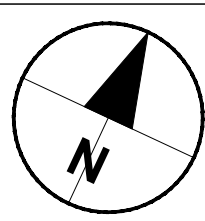

AECOM

PROJECT

STRATEGIC
NETWORK ROUTE 7

STAGE 4

TECHNICAL DESIGN

CLIENT



CONSULTANT

AECOM
177 Bothwell St
GLASGOW, G2 7ER
+44 (0) 141 202 0500 tel
www.aecom.com


NOTES

1. ALL DIMENSIONS ARE IN METRES UNLESS STATED OTHERWISE. ALL LEVELS ARE IN METRES AND RELATE TO ORDNANCE DATUM.
2. DO NOT SCALE FROM ANY DRAWING. WORK TO FIGURED DIMENSIONS ONLY.
3. ALL WORKS BY THE CONTRACTOR MUST BE CARRIED OUT IN SUCH A WAY THAT ALL REQUIREMENTS UNDER THE HEALTH AND SAFETY AT WORK ACT ARE SATISFIED.
4. ALL WORK IS TO BE CARRIED OUT IN COMPLIANCE WITH THE REQUIREMENTS OF THE STATUTORY AUTHORITIES AND CONSTRUCTION DESIGN AND MANAGEMENT REGULATIONS.

ISSUE/REVISION

I/R	DATE	DESCRIPTION

KEY PLAN

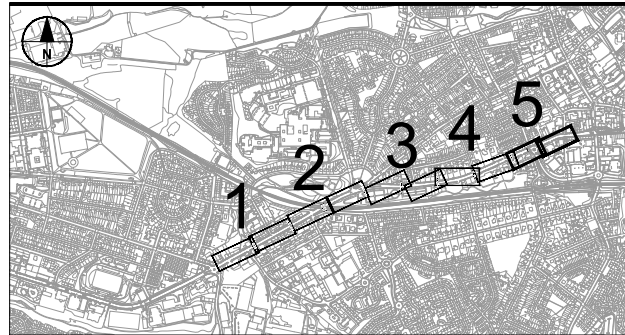

PROJECT NUMBER

60739847

SHEET TITLE

SNR7 Phase 1 Coatbridge to Airdrie
General Arrangement
Sheet 5 of 5

SHEET NUMBER

60739847-SHT-C-S4-SNR7-P1-0105